



8632 EAGLE CREEK CIRCLE  
SAVAGE, MN 55378

PHONE: 1.800.747.1452  
EMAIL: playscapes@earthlink.net

EQUIPMENT SIZE:

USE ZONE:

AREA:  
see plan

PERIMETER:  
see plan

FALL HEIGHT:  
8'

USER CAPACITY:

AGE GROUP:  
5-12

- ASTM F1487-17
- CPSC #325

PROJECT NO:  
MW102723-1B

SCALE:  
1" = 10'-0"


DRAWN BY:  
TKA

Paper Size

DATE:  
11-6-23

**B**

**Wabana Township**  
Wabana, MN

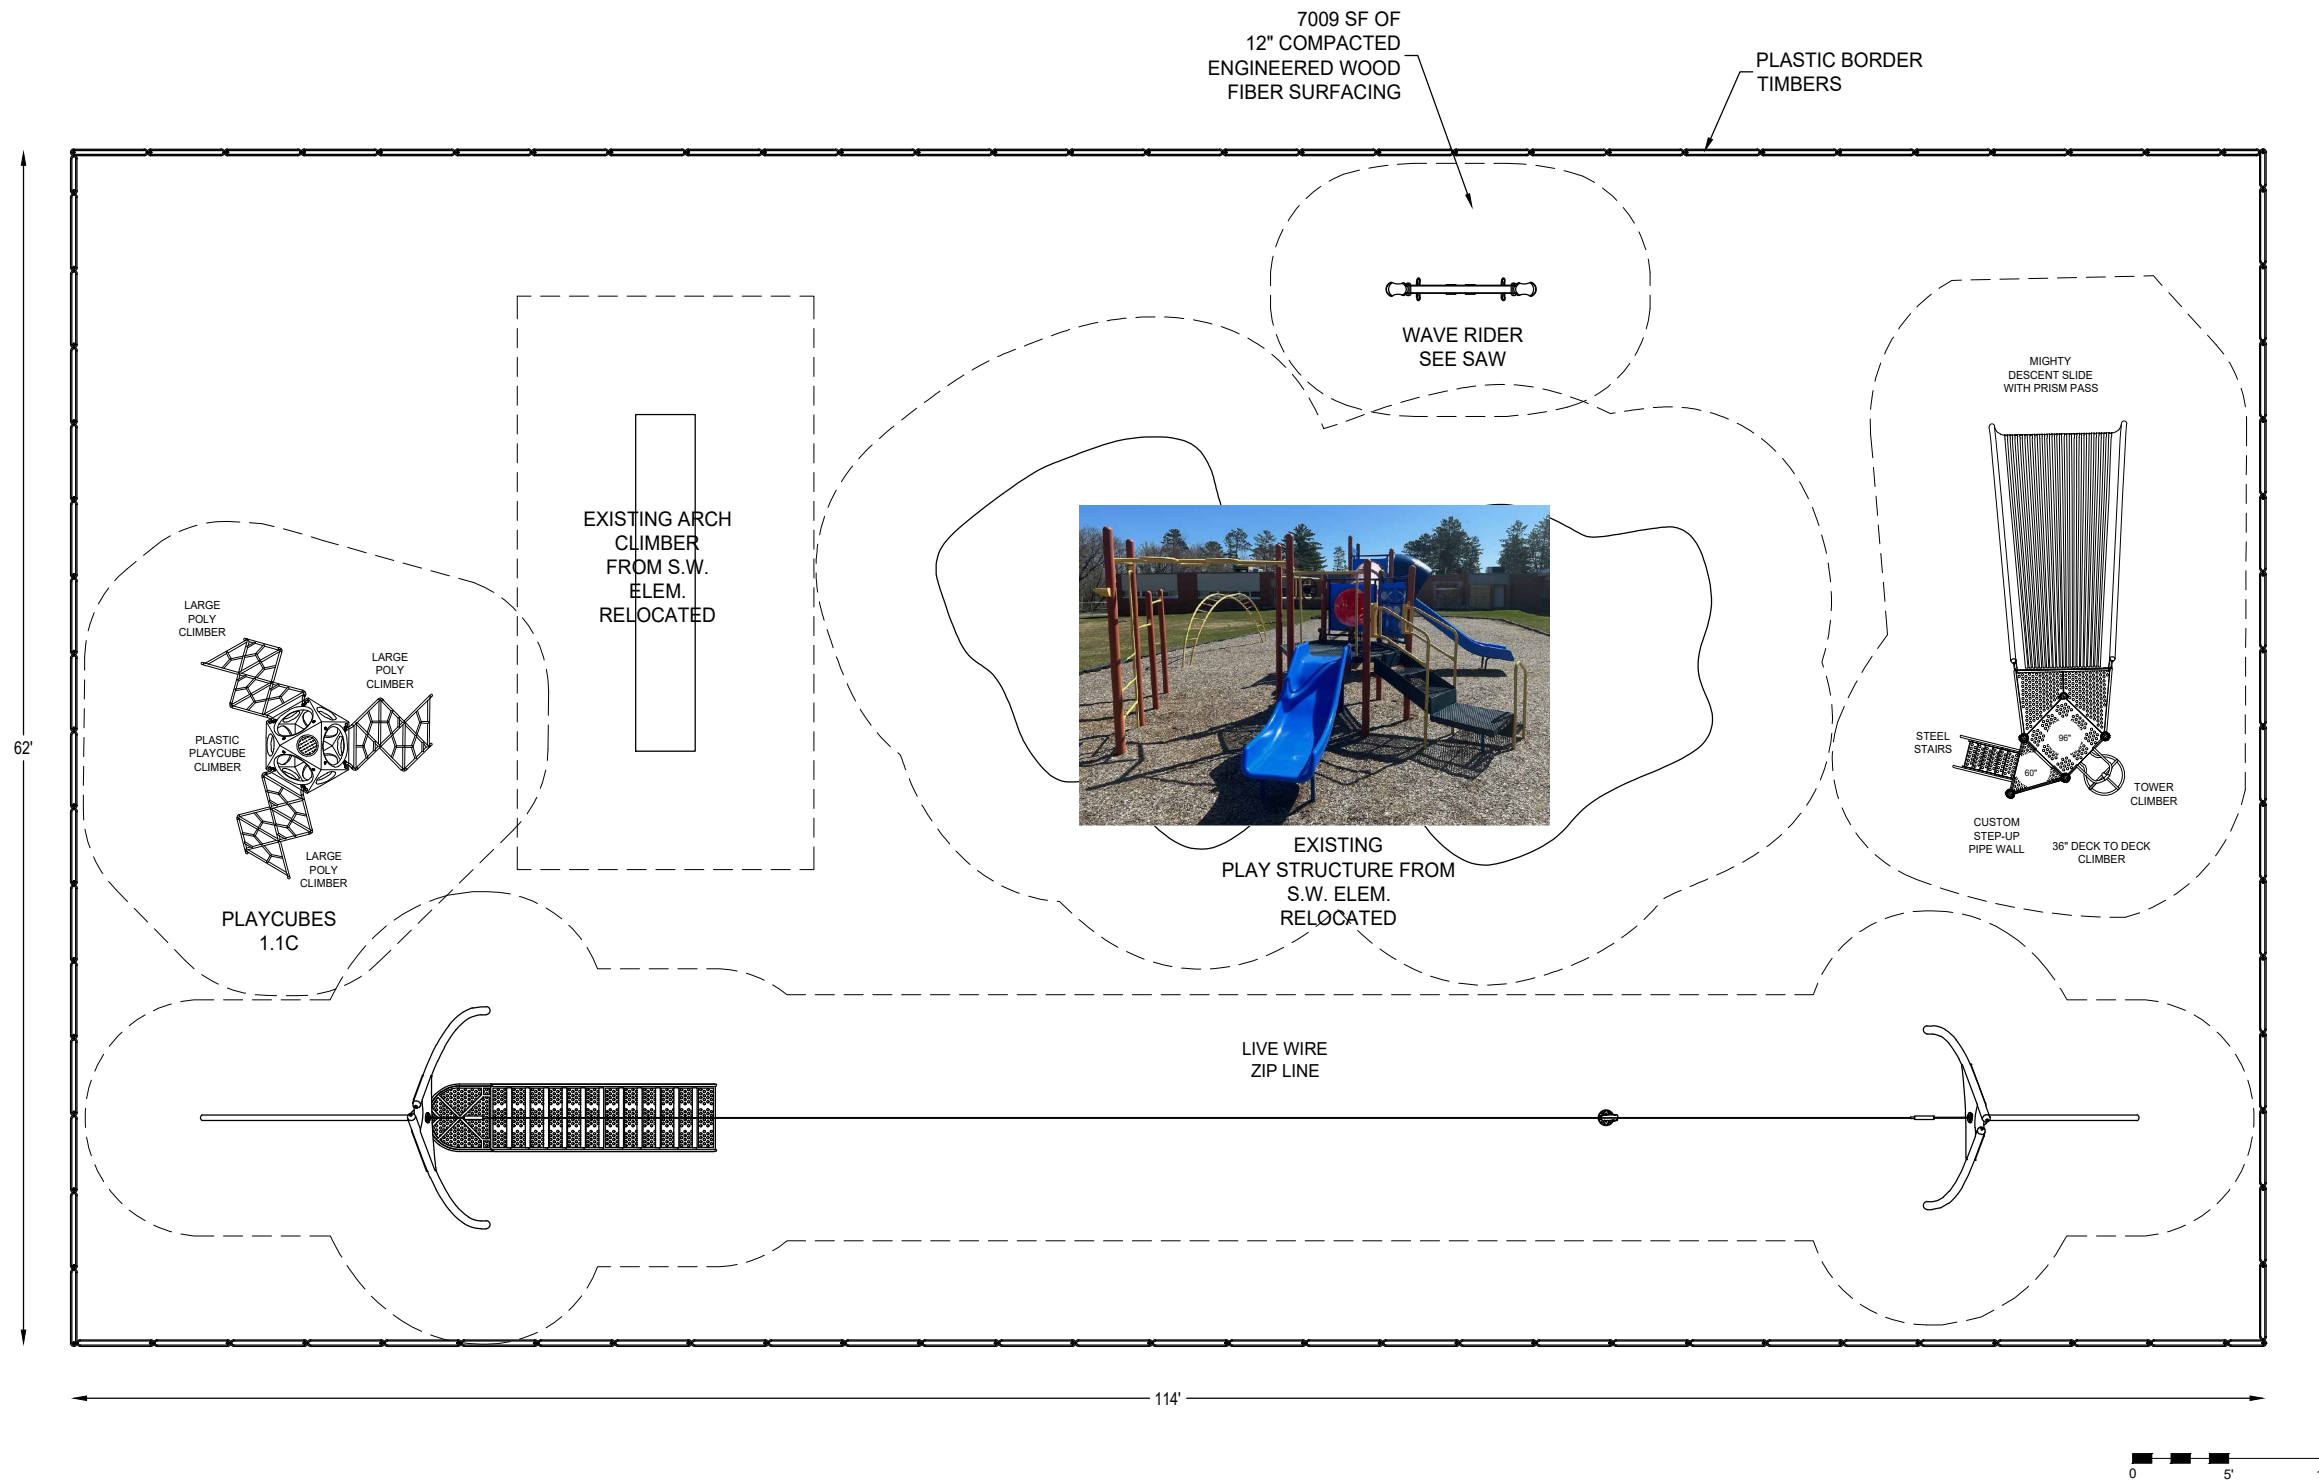

\*PLAYGROUND SUPERVISION REQUIRED